



FLOOR PLAN
SCALE: 3/16"=1'-0"

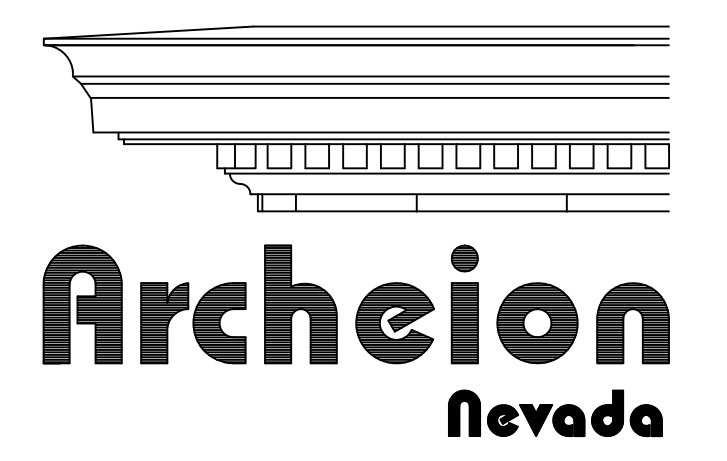


17671 Irvine Blvd., Ste. 218
Tustin, CA 92780
TEL (714) 938-0157
FAX (714) 634-3735

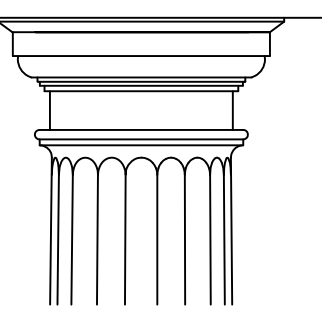

Project Name:
PR PROPERTIES
PARTS

Address:
1000 Tustin Ave.
Anaheim, CA

 


Sheet Type:
FLOOR
PLAN
SCALE: 1/16"=1'-0"




Revisions:

No.	Description	Date

 

Archeion Nevada expressly reserves its common law copyright & other property rights in these plans. These plans are not to be reproduced, changed or copied in any form or manner whatsoever, nor are they to be assigned to a third party without first obtaining the written permission and consent of Archeion Nevada. The owner agrees to hold harmless and indemnify Archeion Nevada against all damages, claims & losses arising out of any reuse of the plans and specifications without the authorization of Archeion Nevada.

 

Job Number: 39-019
Date: 8-26-2019
Drawn:

