




17671 Irvine Blvd., Ste. 218
 Tustin, CA 92780
 TEL (714) 938-0157
 FAX (714) 634-3735

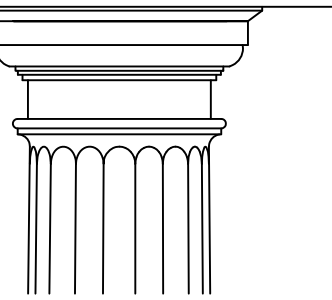


Project Name:

**PR PROPERTIES
 PARTS**

Address:

**1000 Tustin Ave.
 Anaheim, CA**

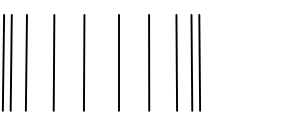


Sheet Title:




Revisions:


No.	Description	Date
▲		
▲		
▲		
▲		
▲		

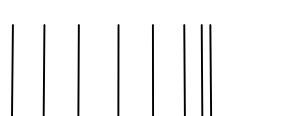

Archeion Nevada expressly reserves its common law copyright & other property rights in these plans. These plans are not to be reproduced, changed or copied in any form or manner whatsoever, nor are they to be assigned to a third party without first obtaining the written permission and consent of Archeion Nevada. The owner agrees to hold harmless and indemnify Archeion Nevada against all damages, claims & losses arising out of any reuse of the plans and specifications without the authorization of Archeion Nevada.

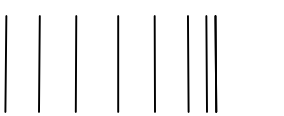


Job Number: **39-019**
 Date: **8-26-2019**
 Drawn:

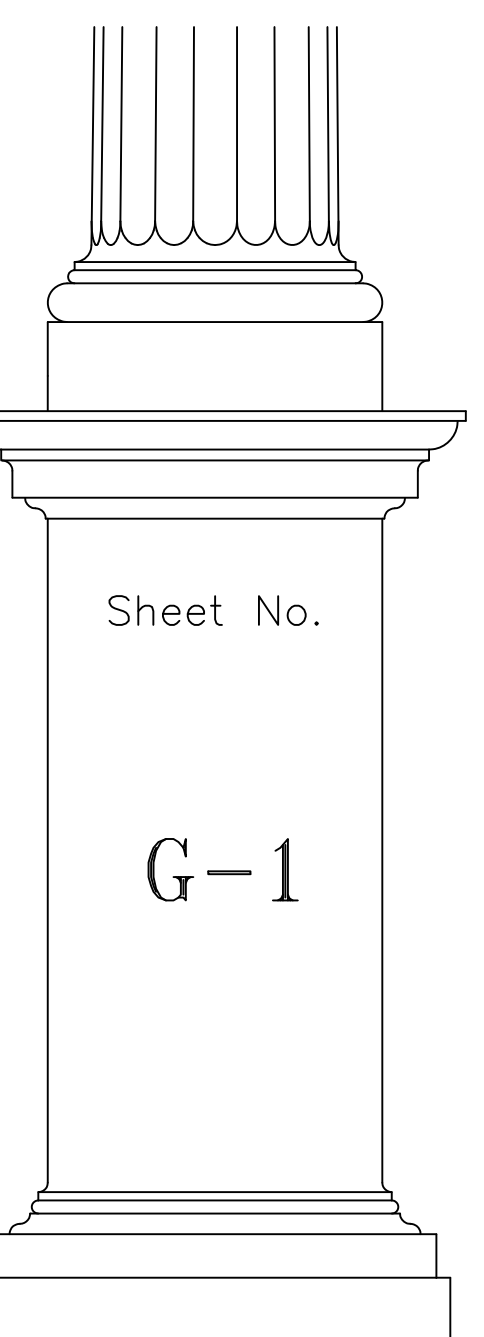


Sheet No.

G-1

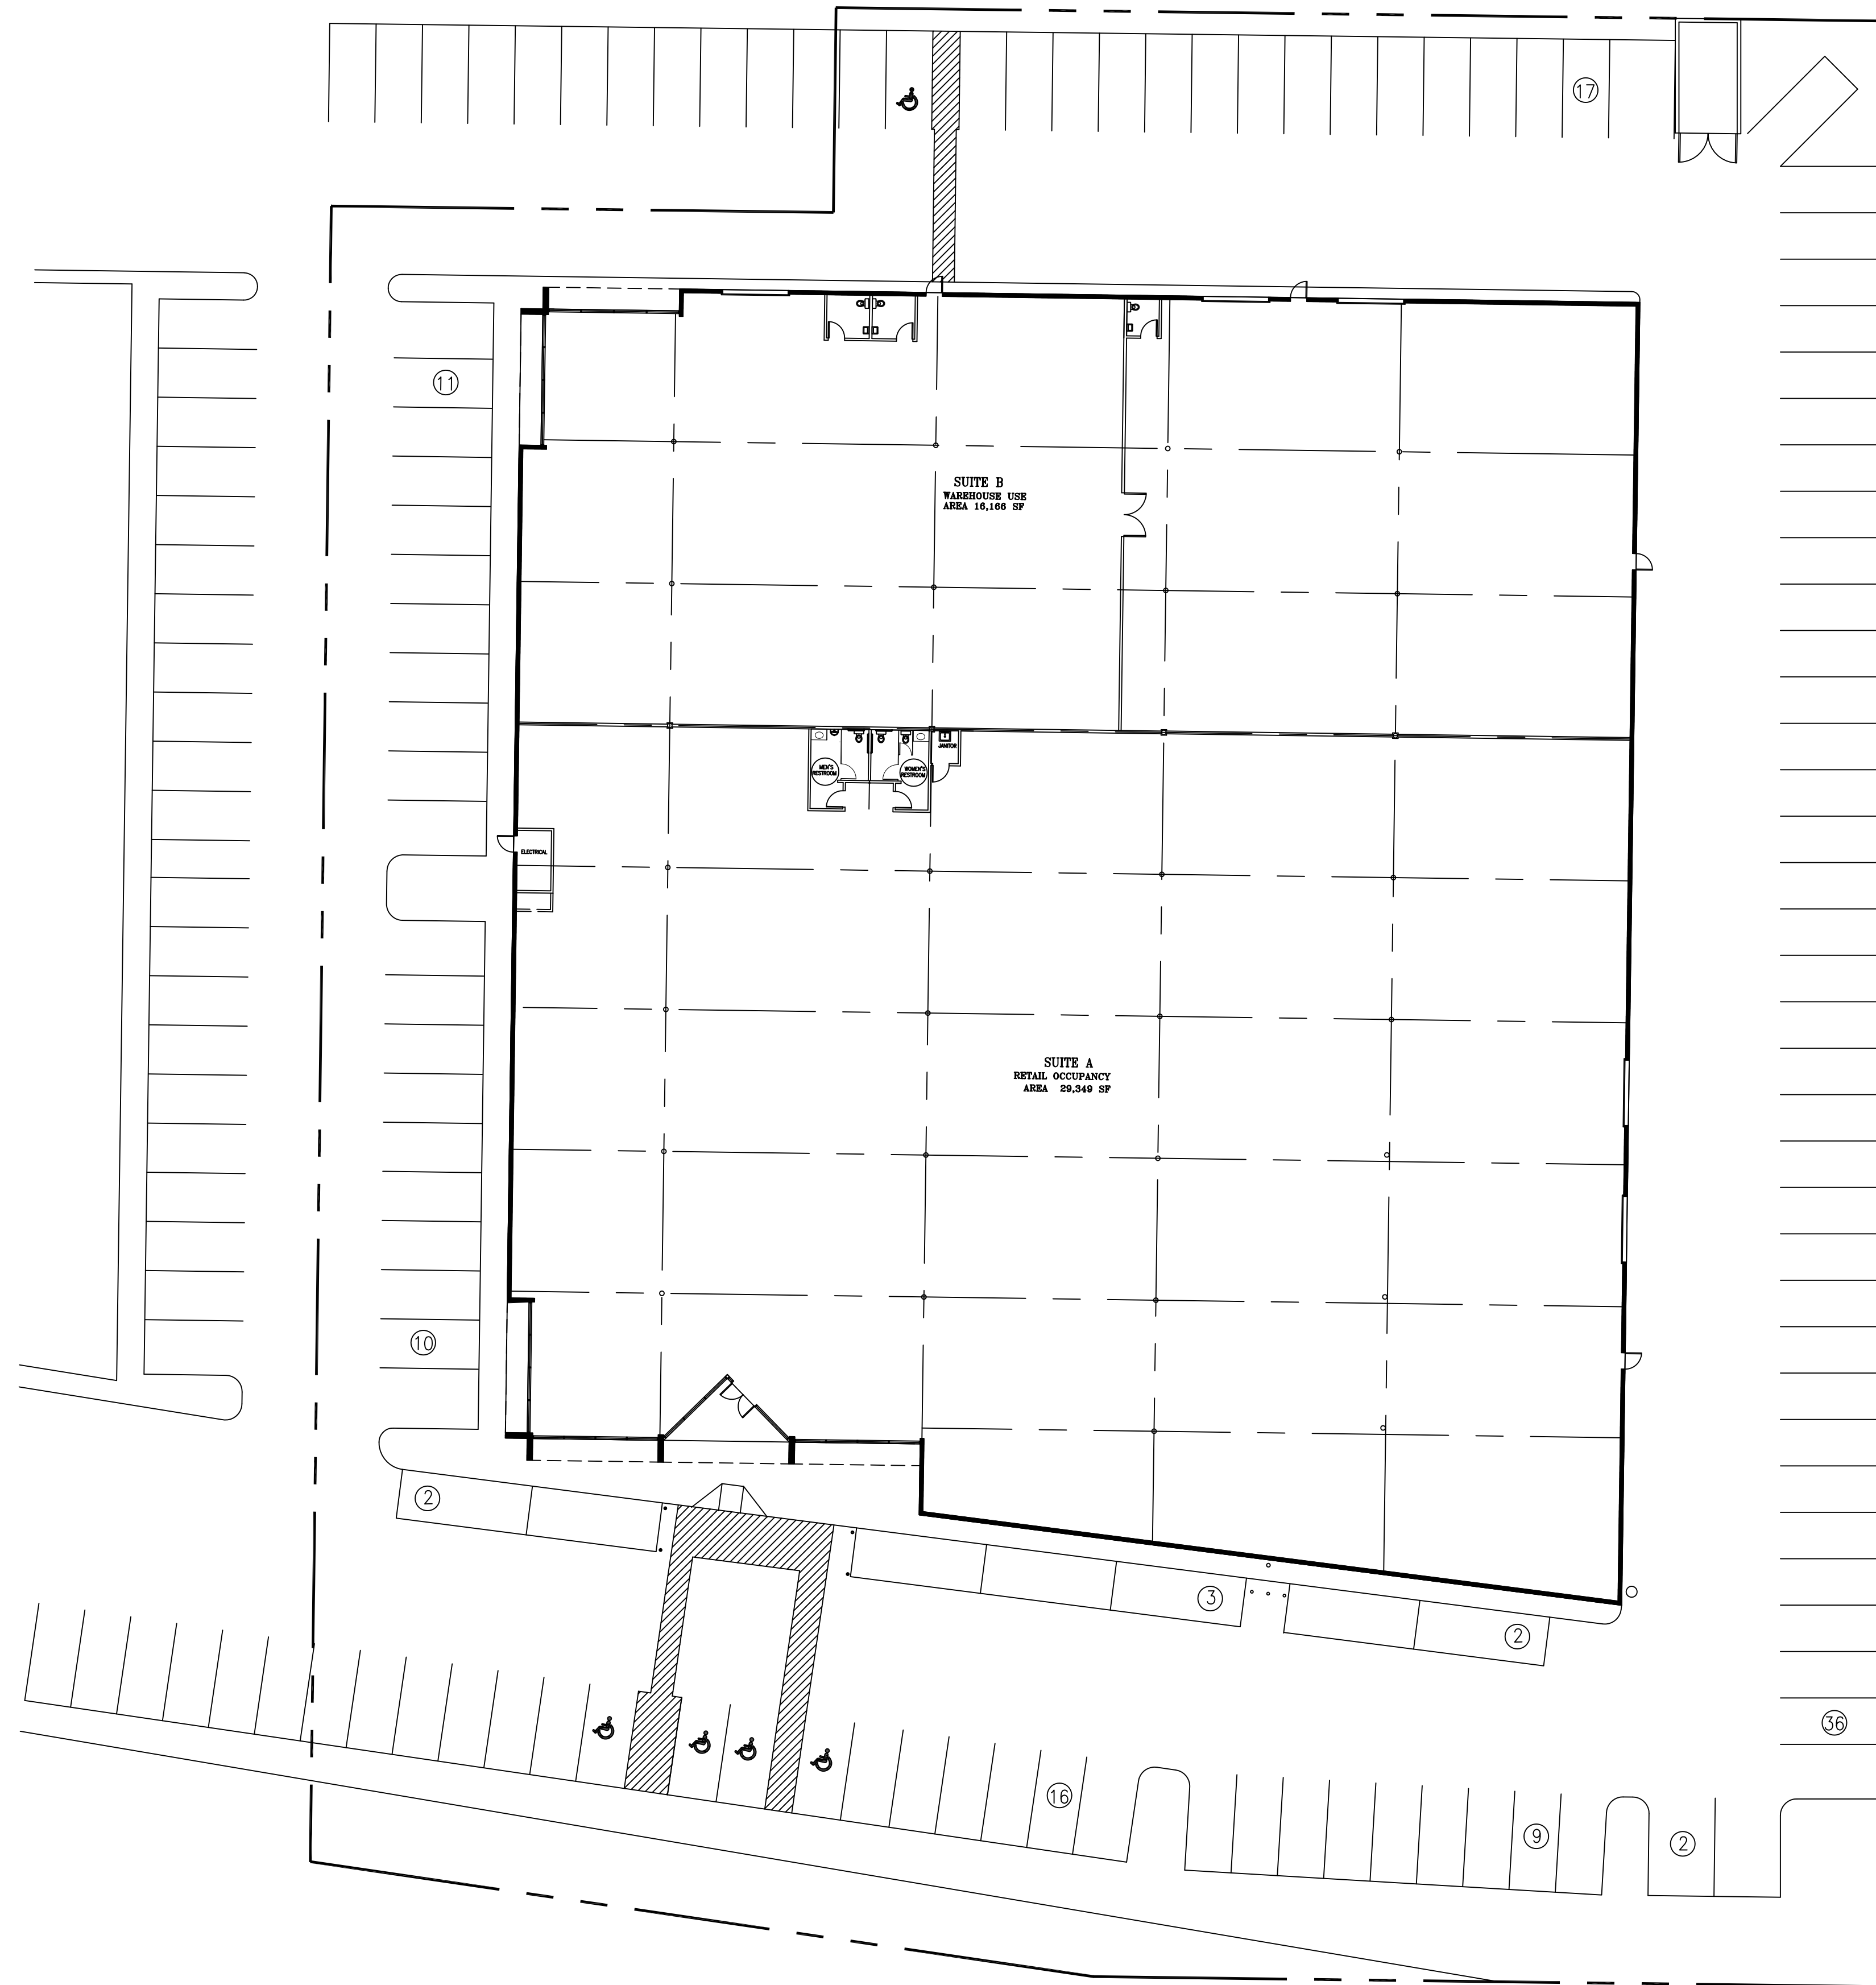

PROJECT DATA:

SITE AREA 98,580 SF (2.26 AC)
 FLOOR AREA 45,515 SF
 COVERAGE 46.2%

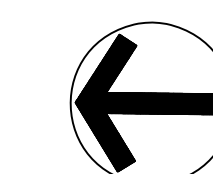

SCALE: 1"=20'-0"

TUSTIN AVENUE